
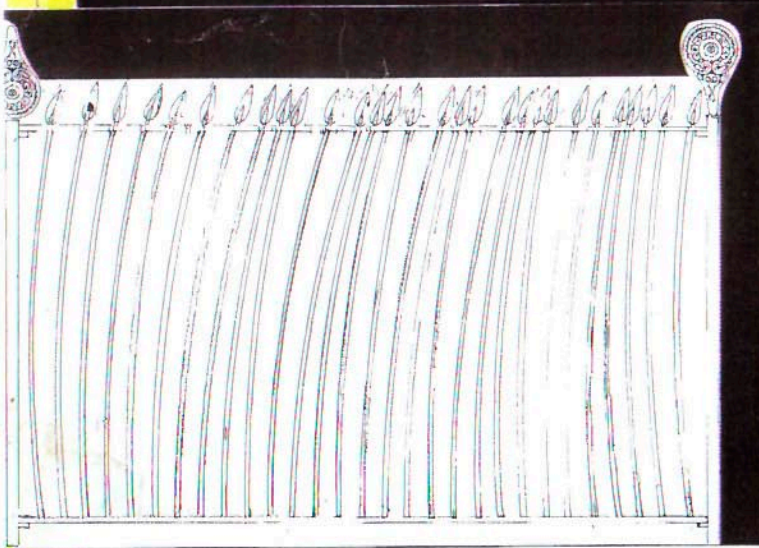


NAGS HEAD.

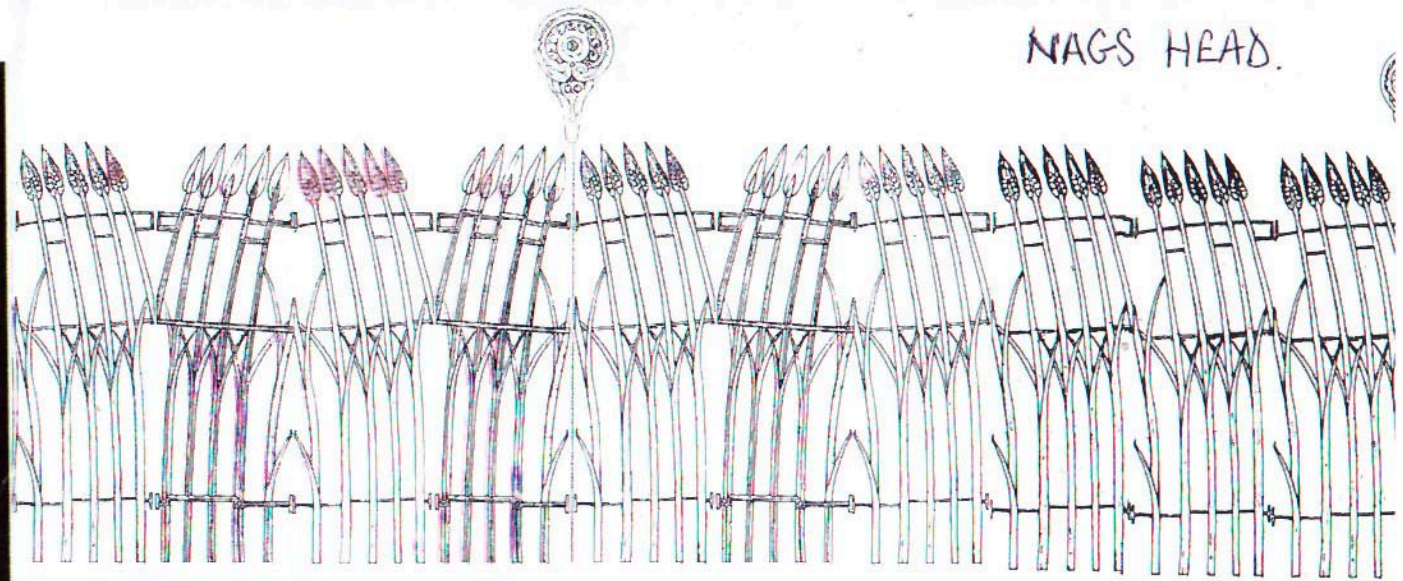

The above drawing depicts the modified design proposal.

The photographs to the right show the finished fence which cost the same amount to produce as the basic railing fence design put out to tender.

**Which would you prefer?**

